




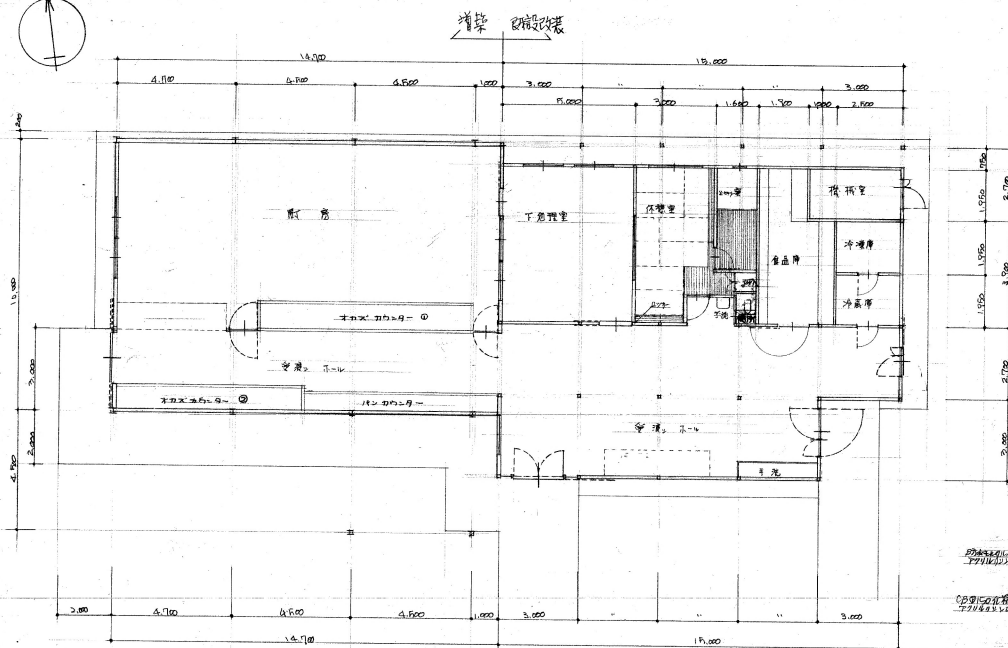


平面図 1:100

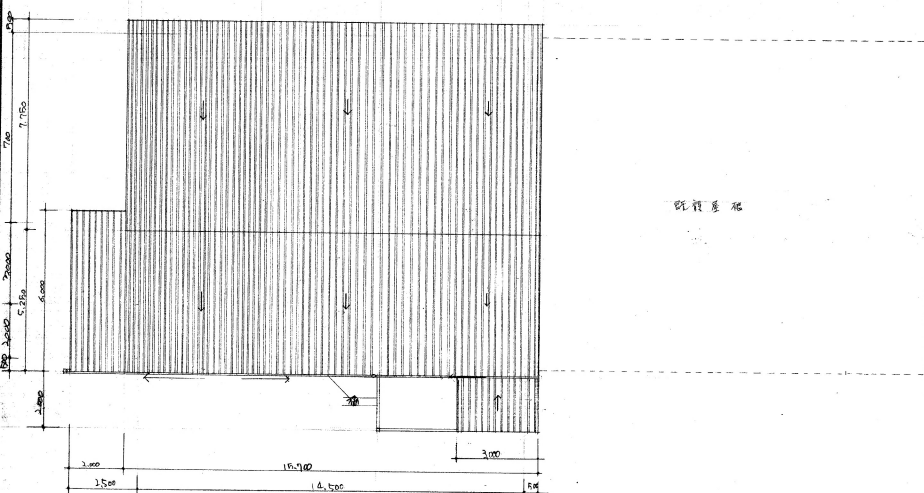


屋根伏図 1:100

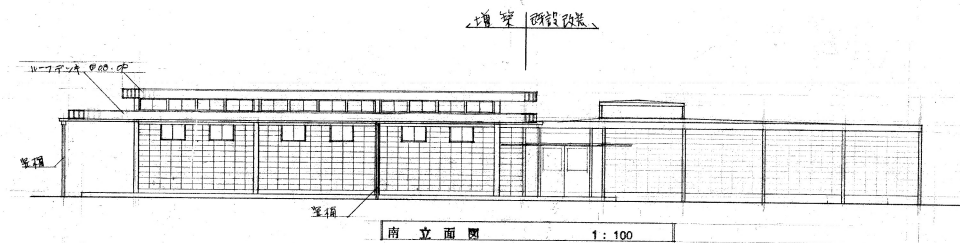


南立面図 1:100

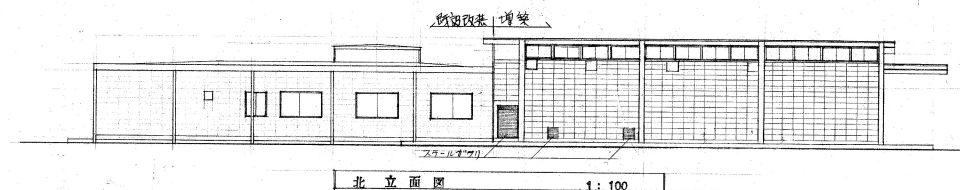


北立面図 1:100

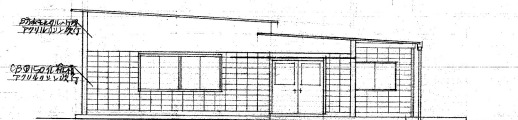


西立面図 1:100

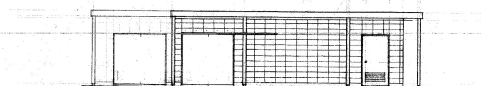

東立面図 1:100

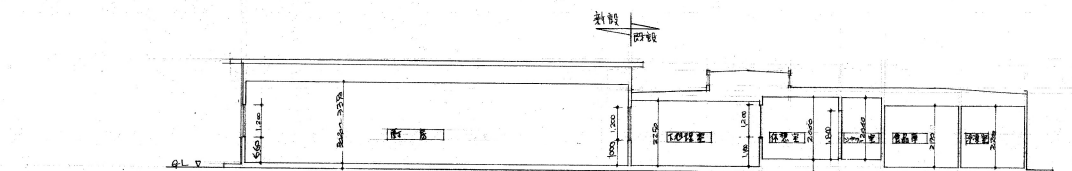


断面図 1:100

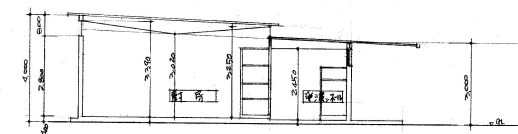

断面図 1:100

梶小学校参考図

増築 既設改築

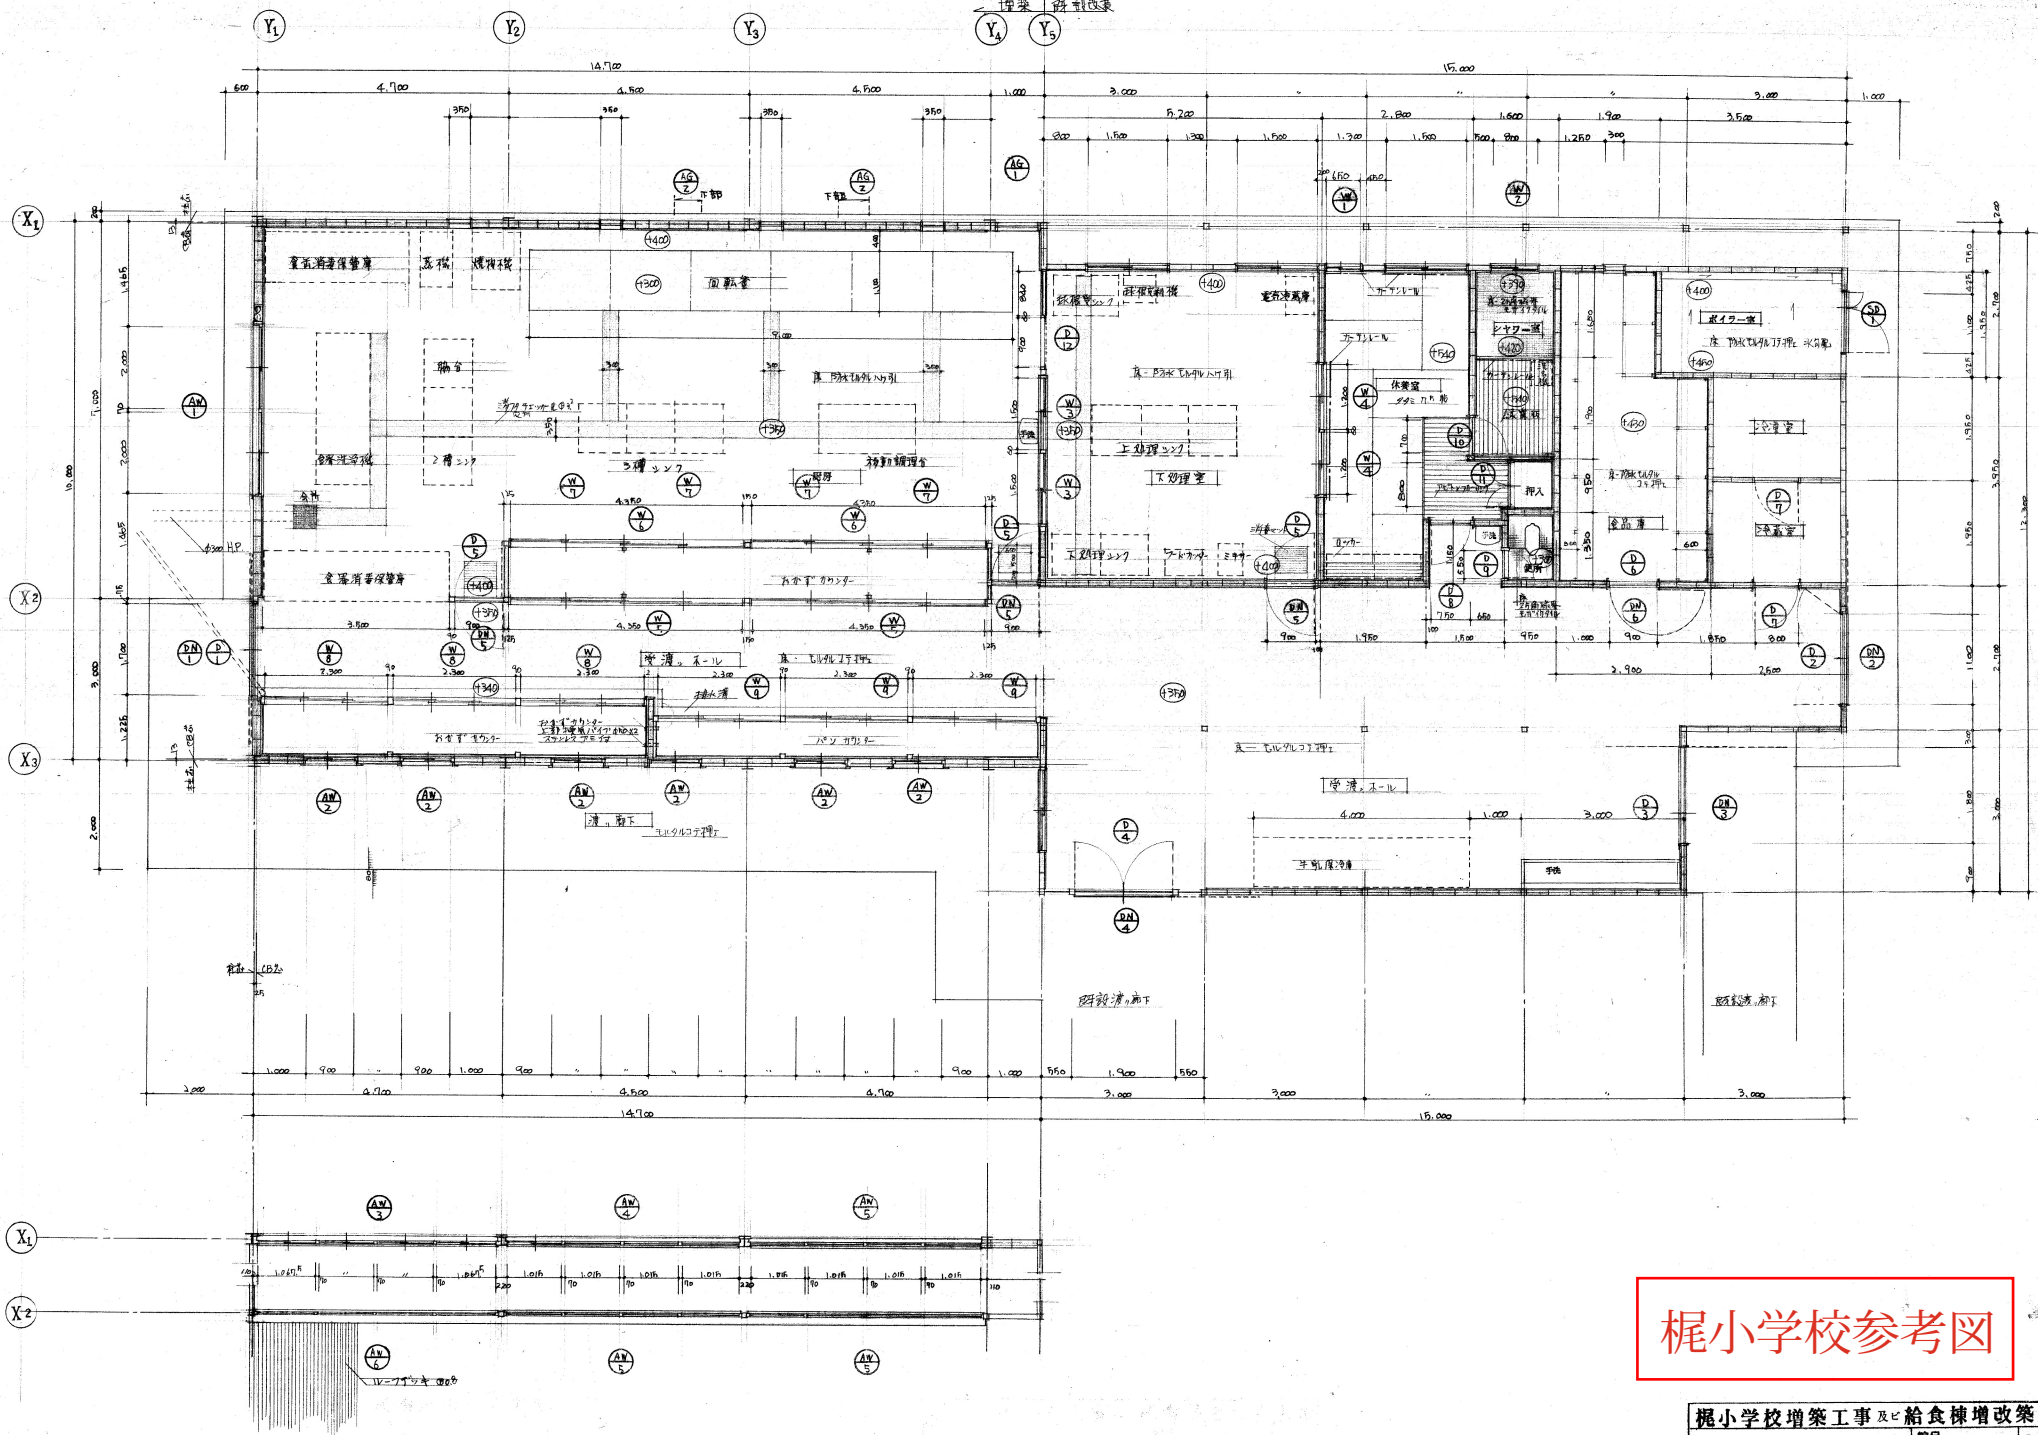

梶小学校参考図