


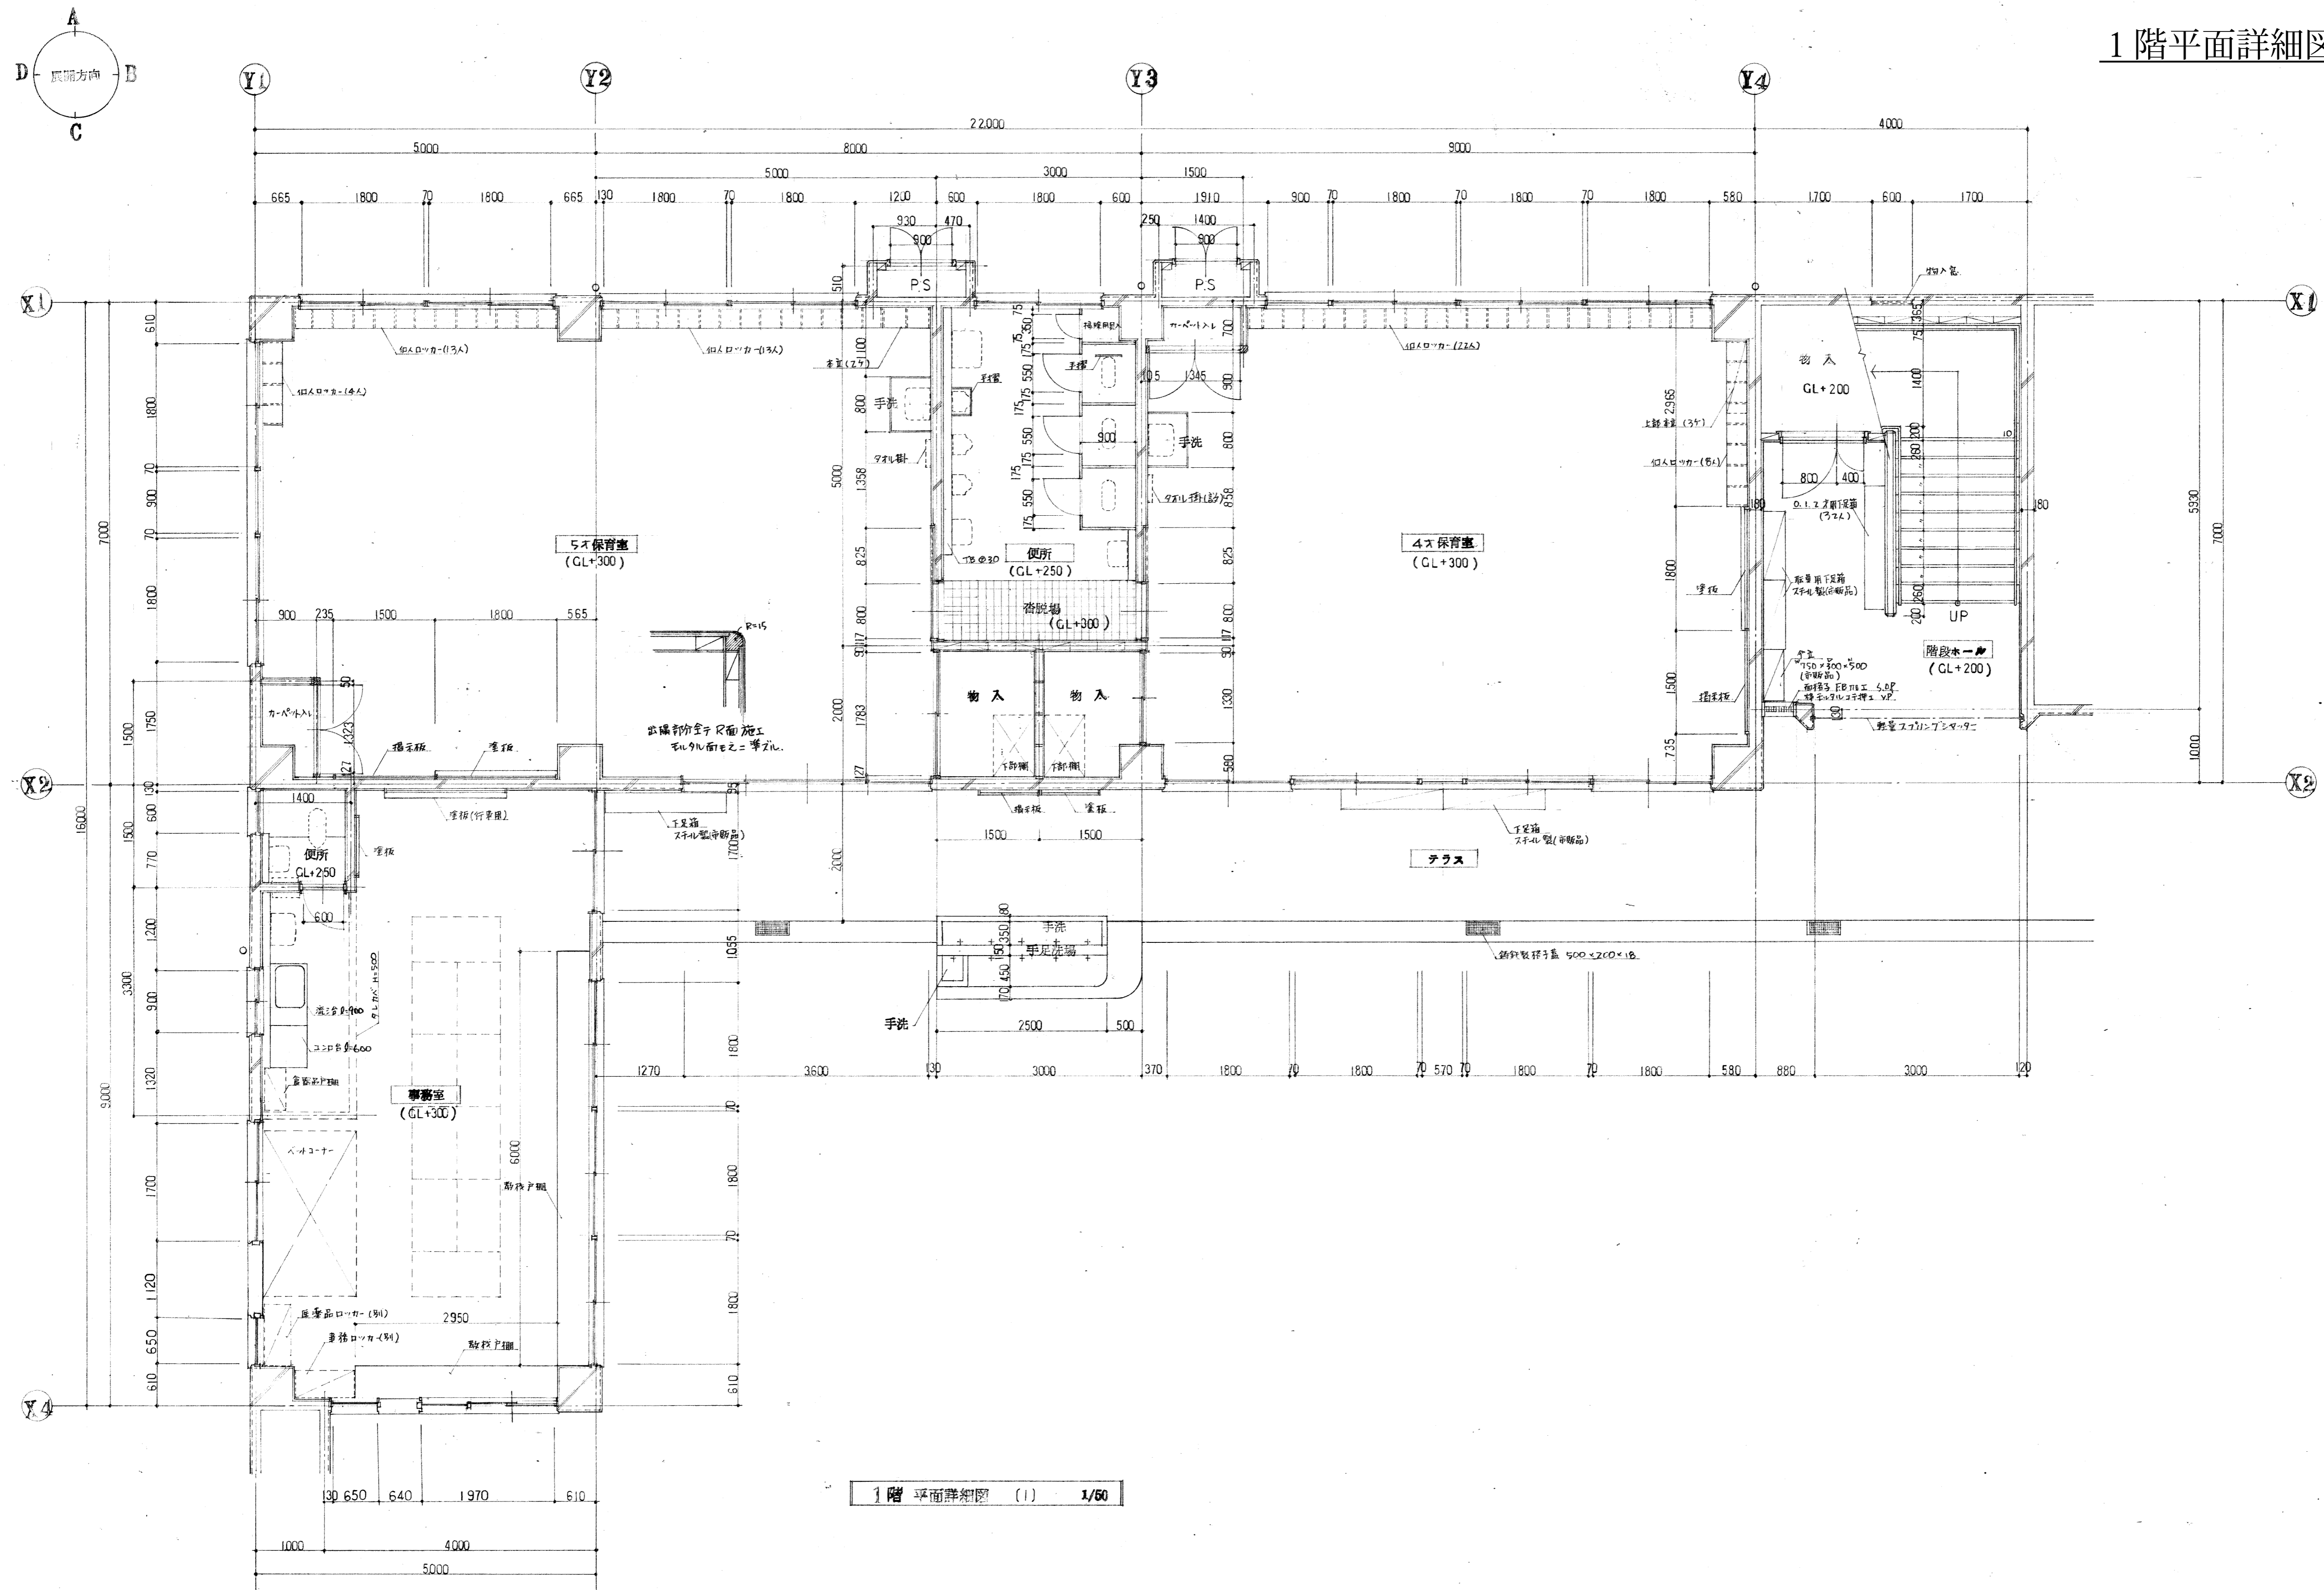


2階平面図 1/100

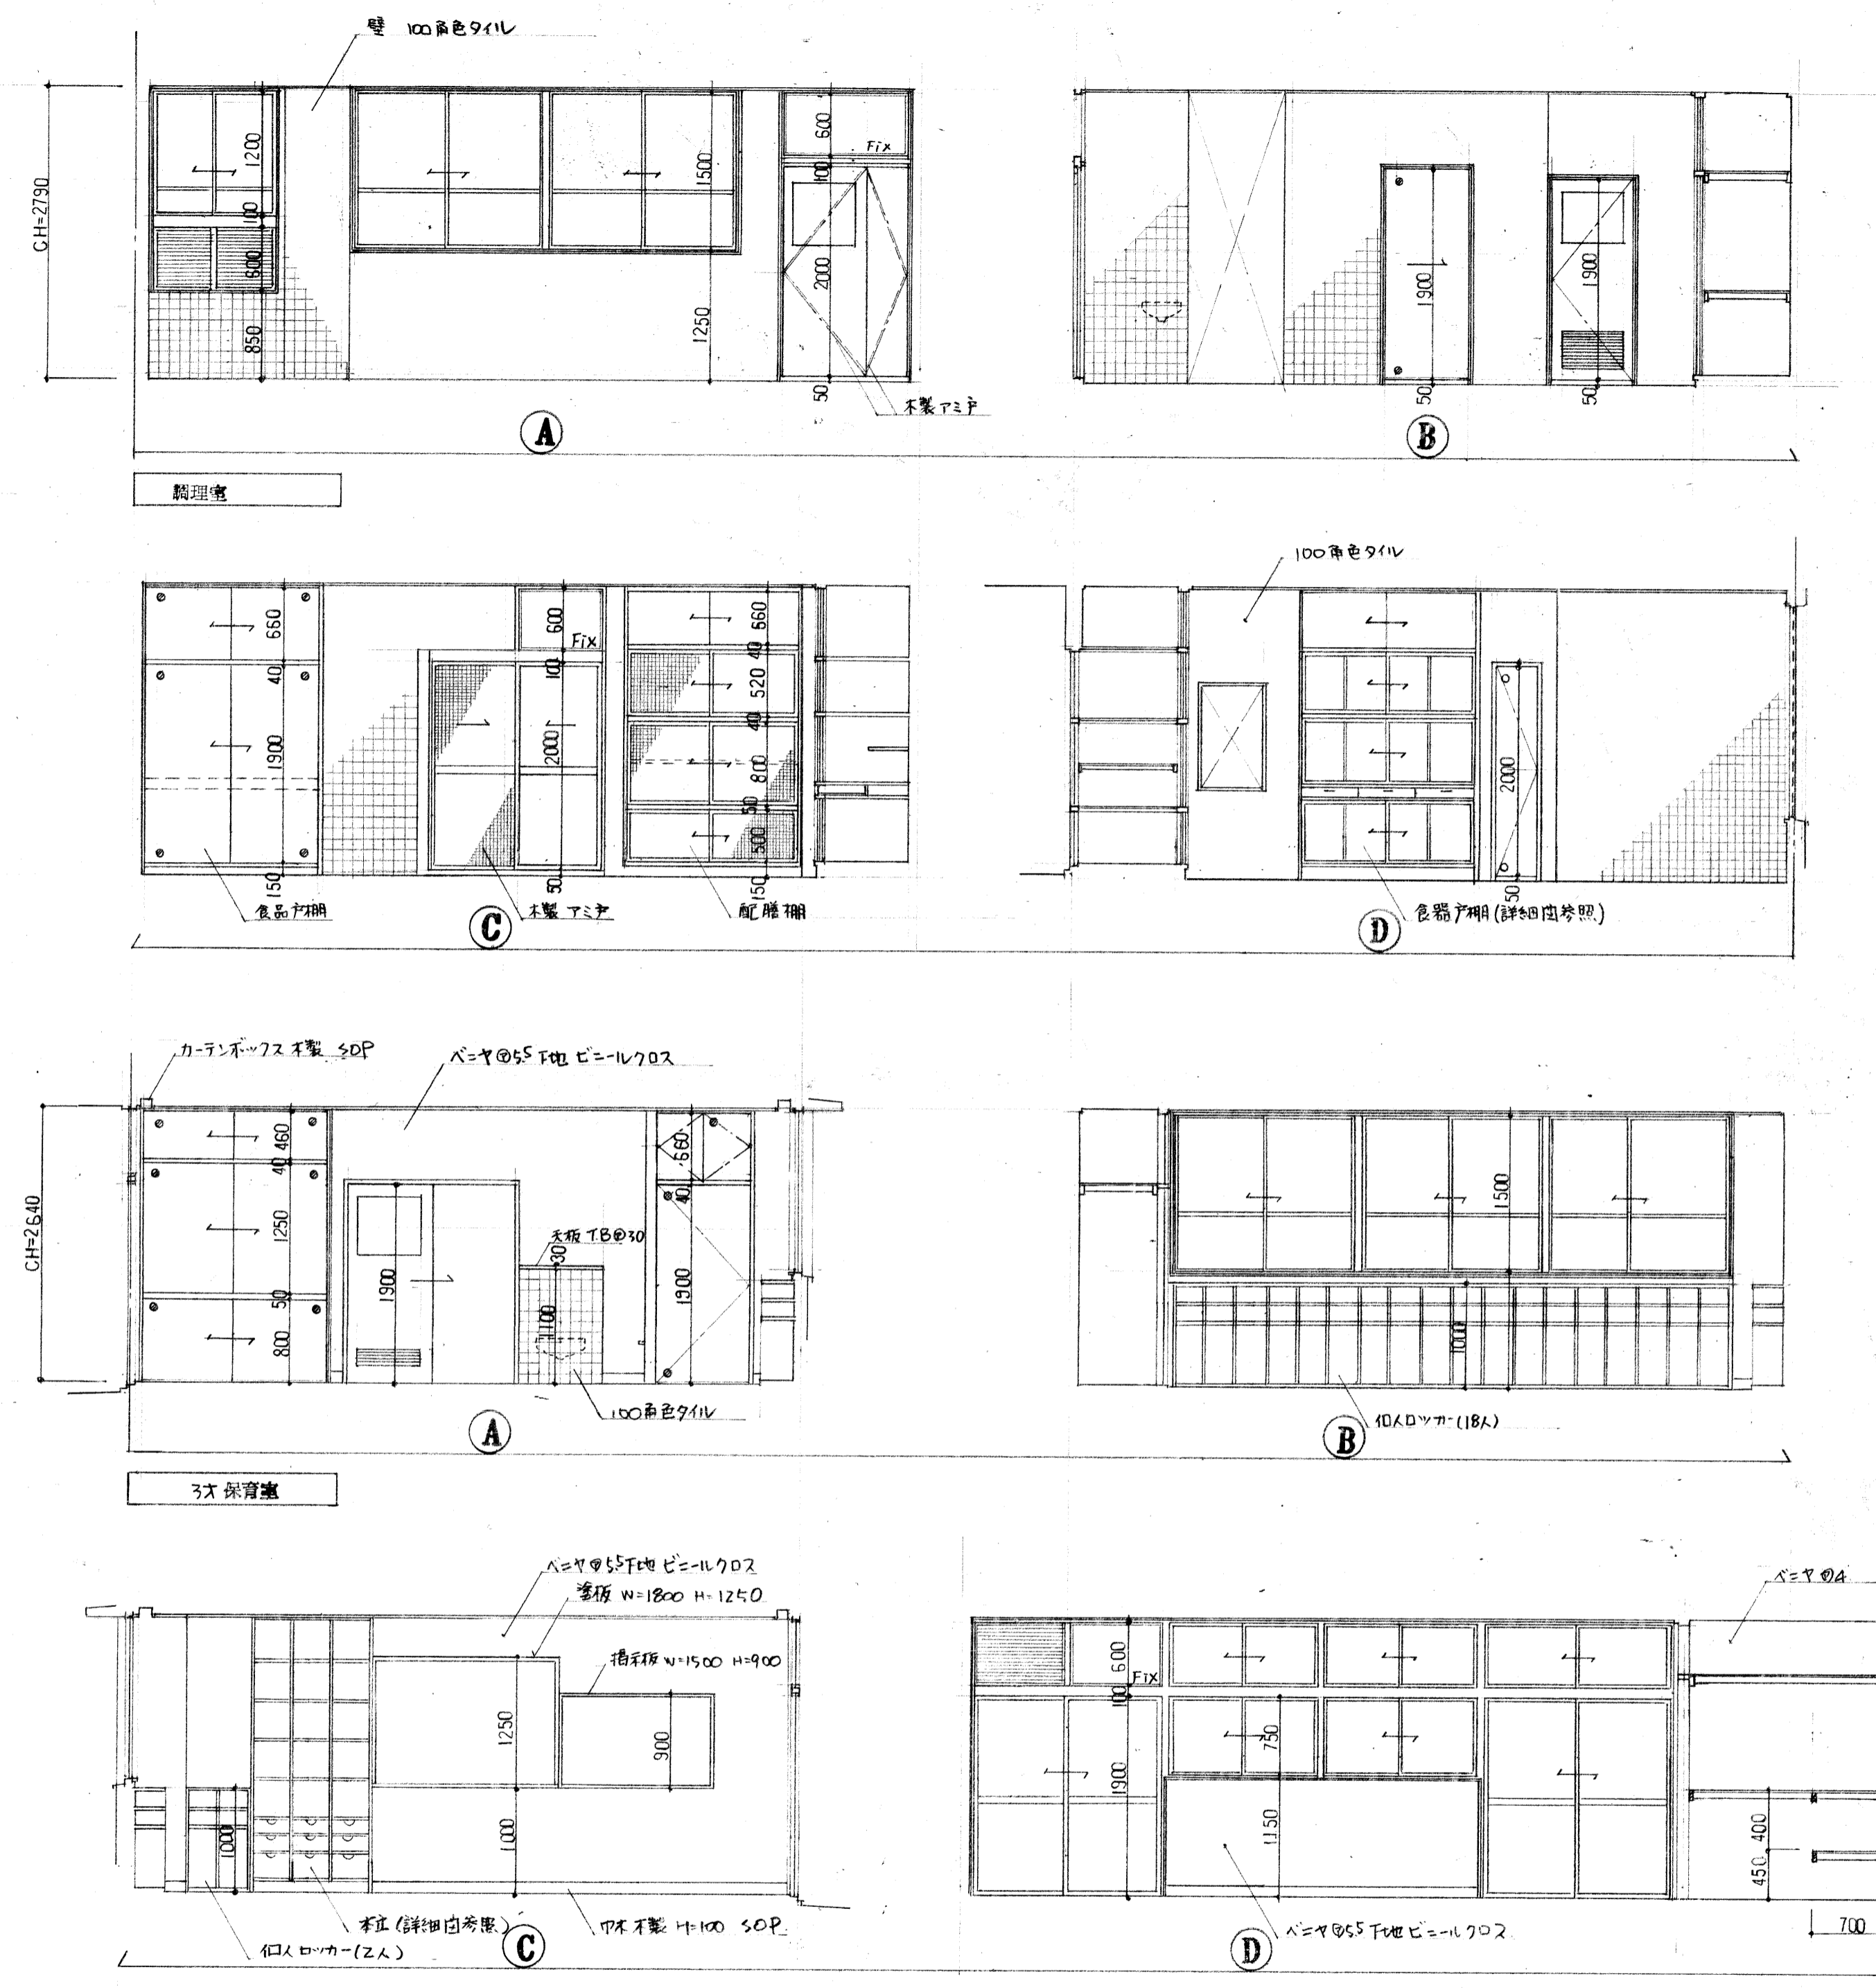


1階平面詳細図 (1) 1/50

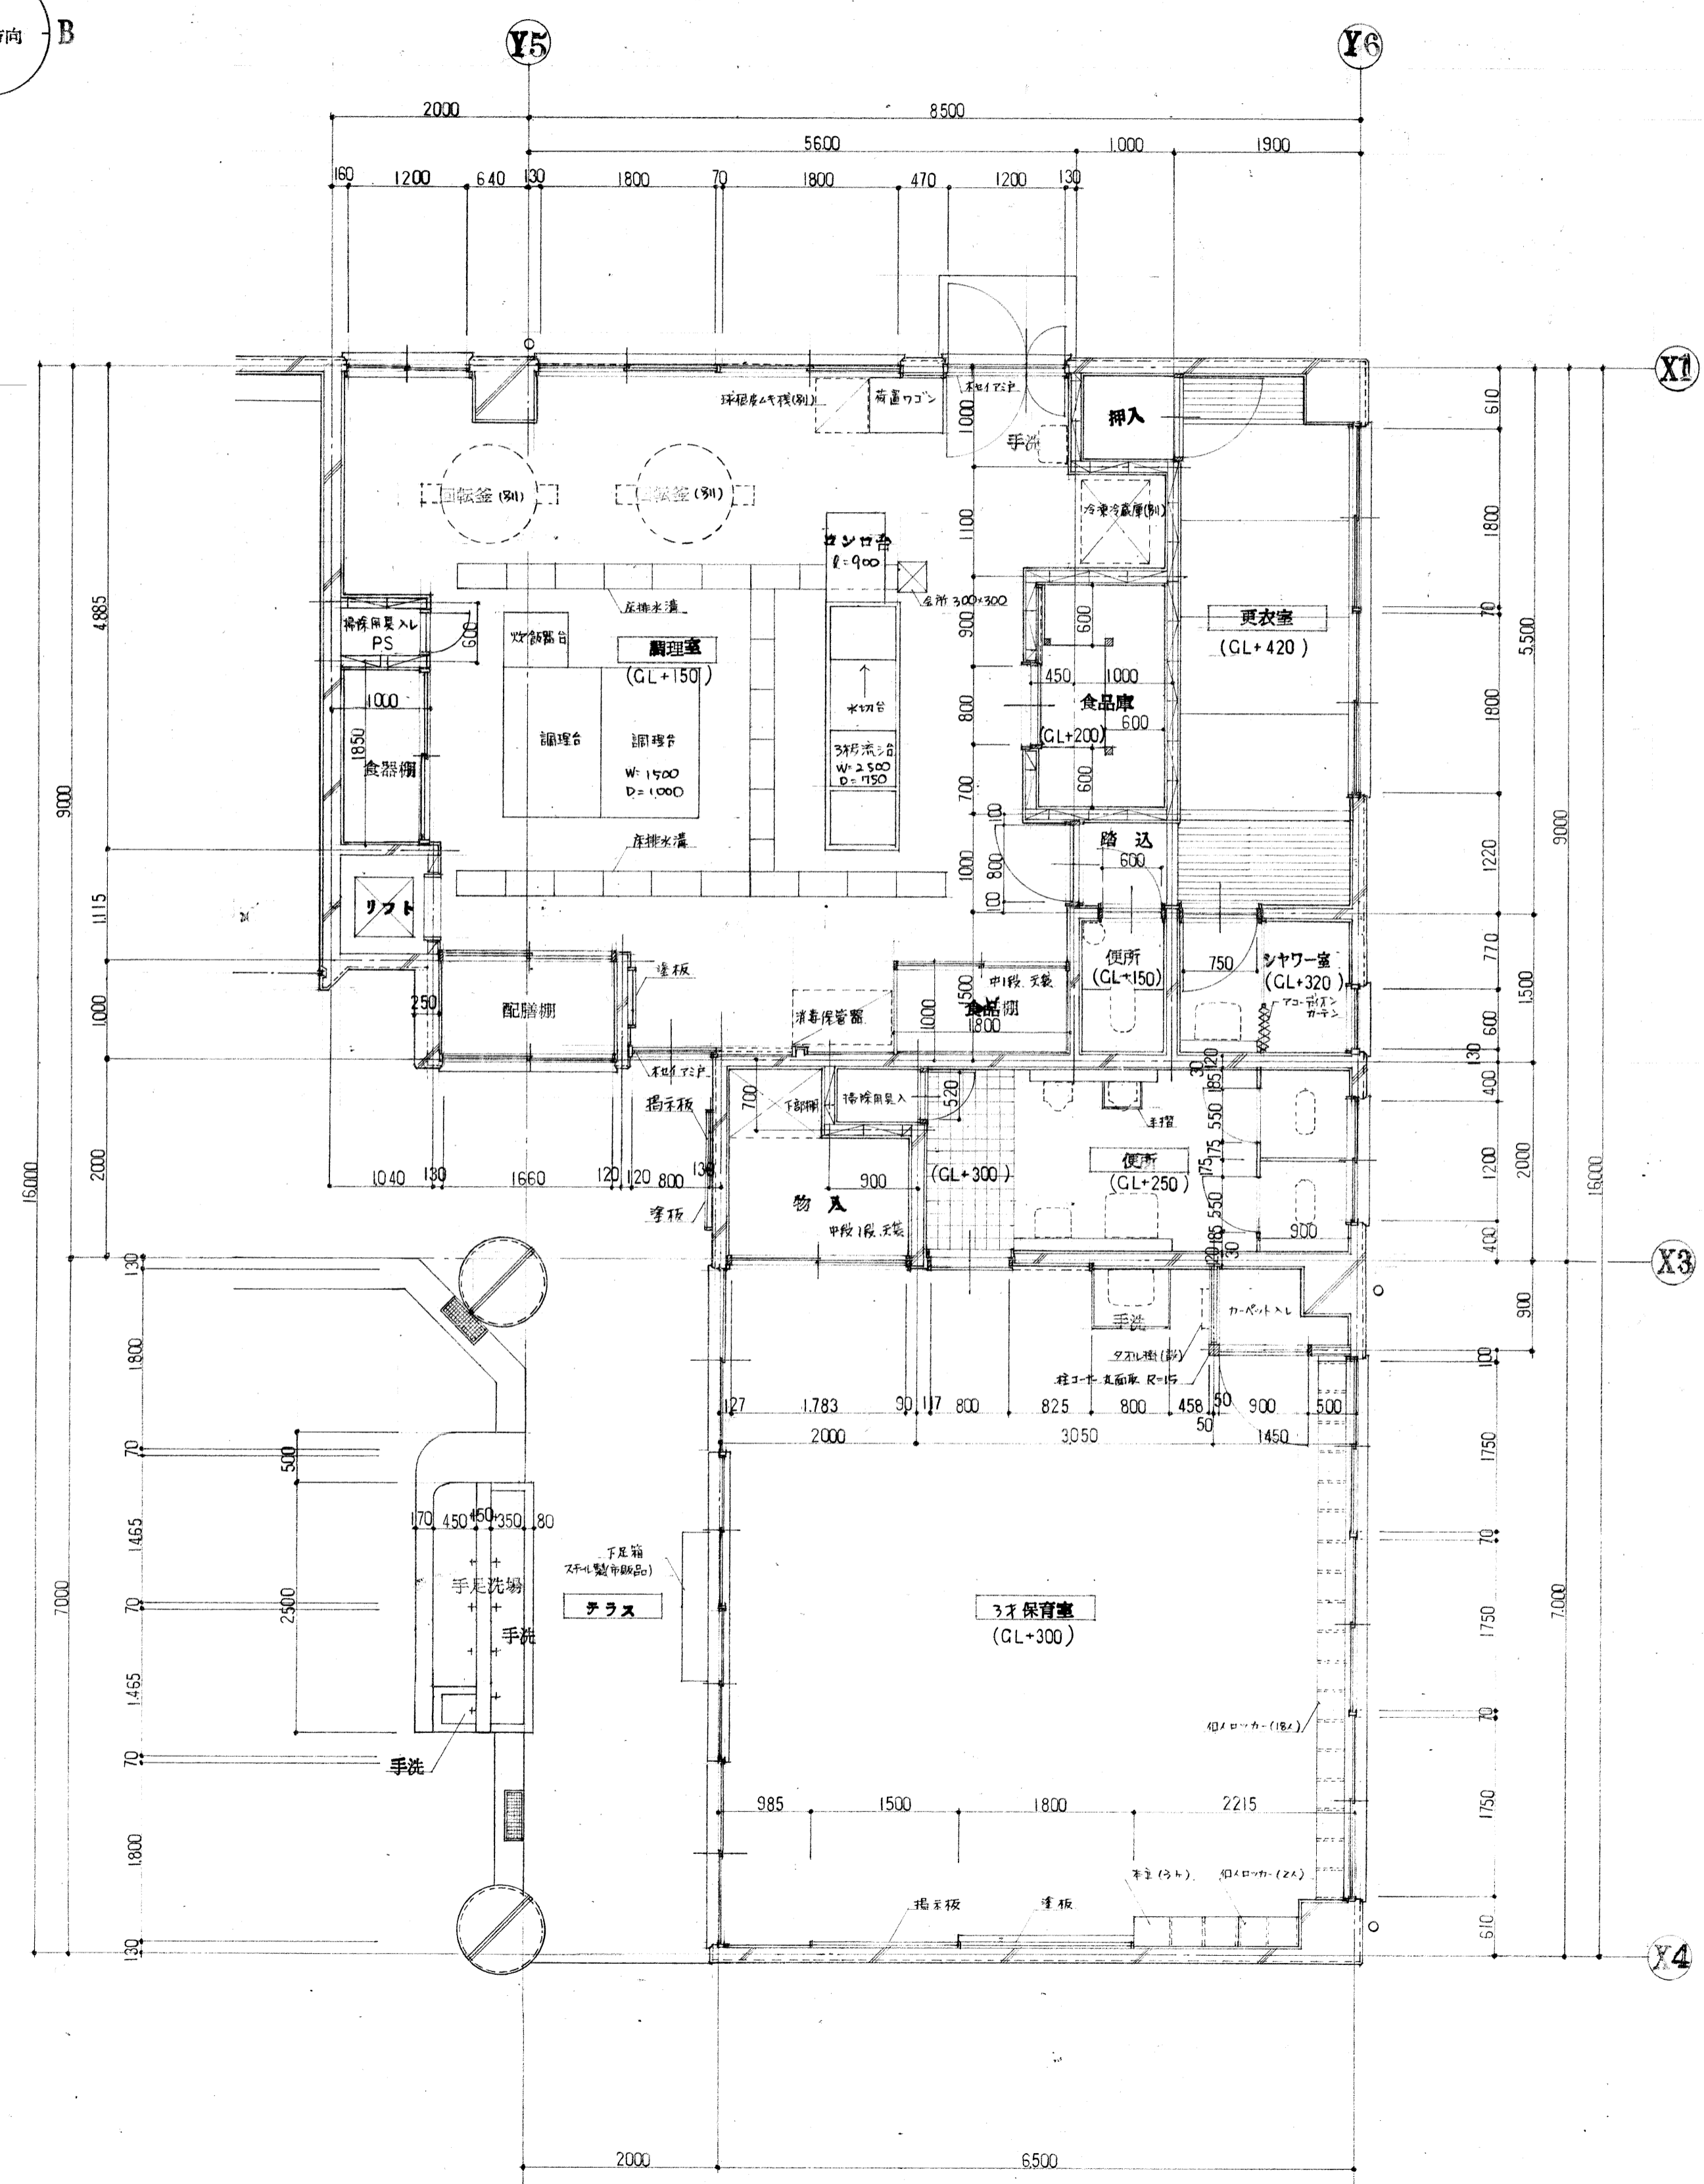

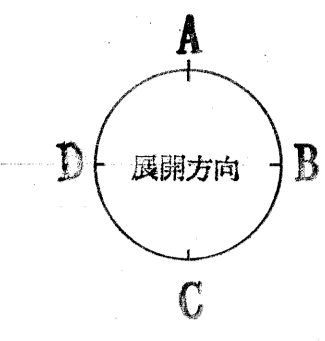

調理室 3才保育室 展開図 1/50

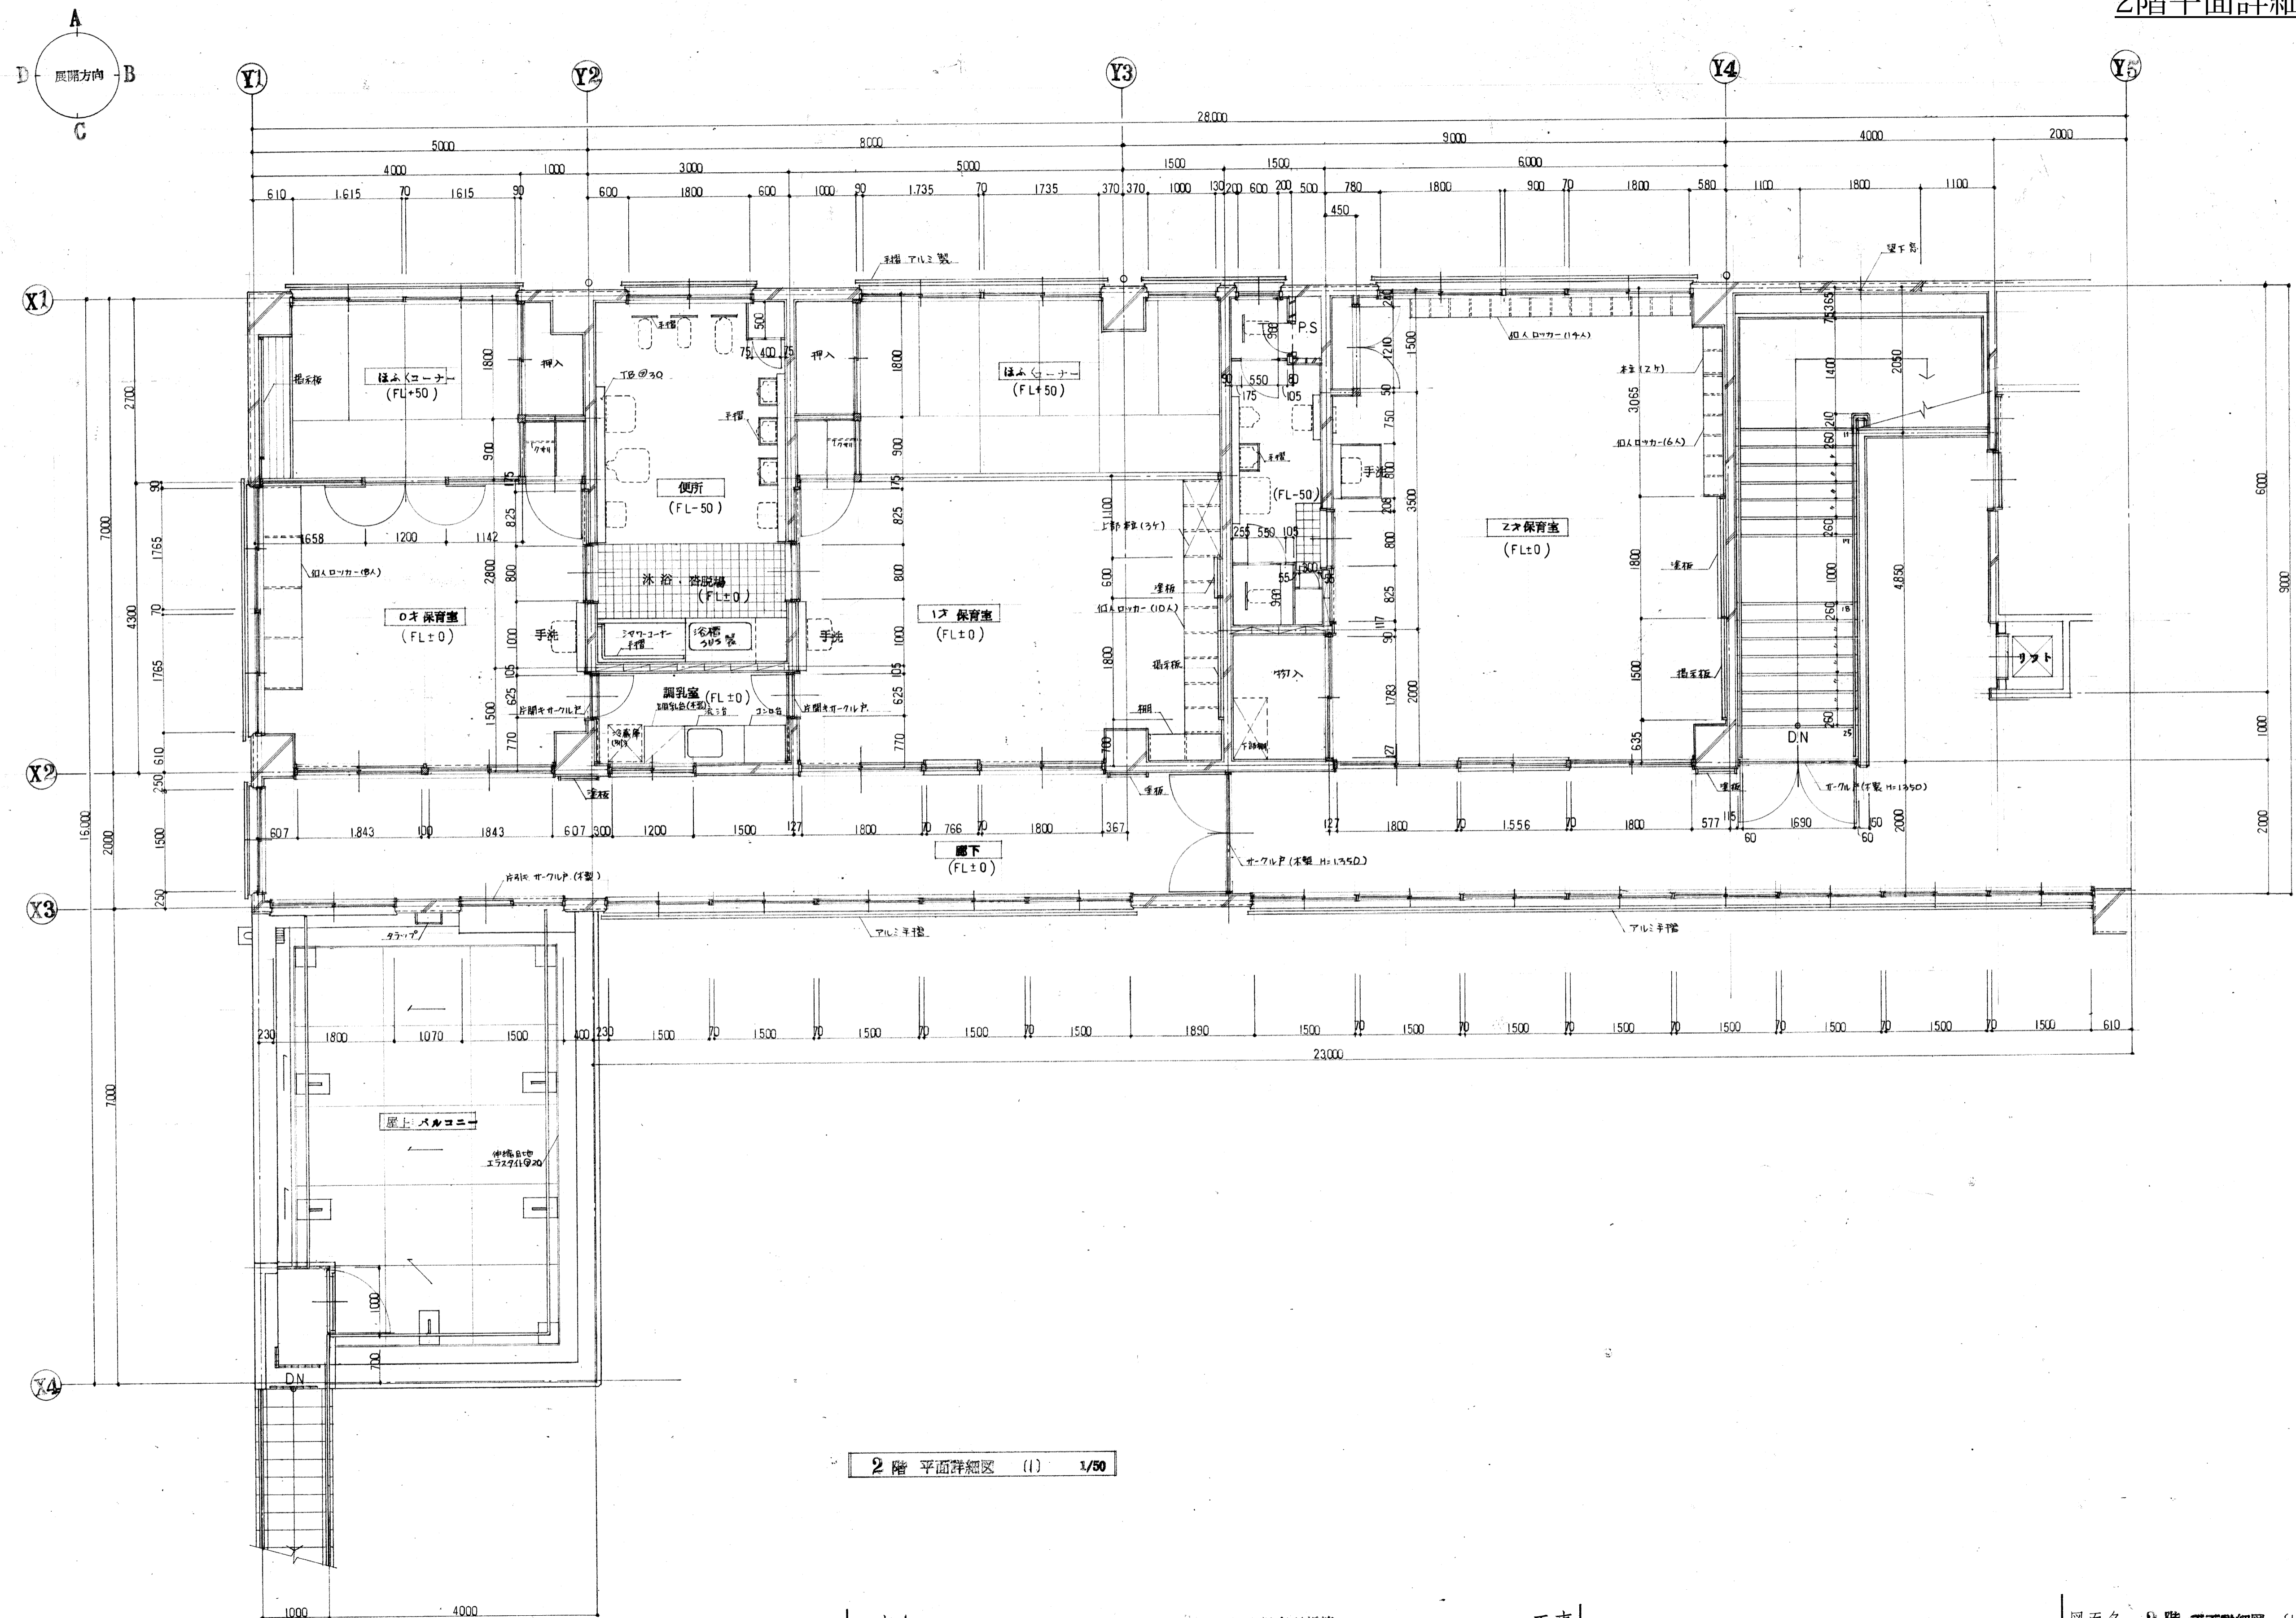

2階平面詳細図 (1) 1/50

工事名

新築保育所

工事

図面名 2階平面詳細図 (1)

番号 12



