




配置図・1階平面図 S=1/200

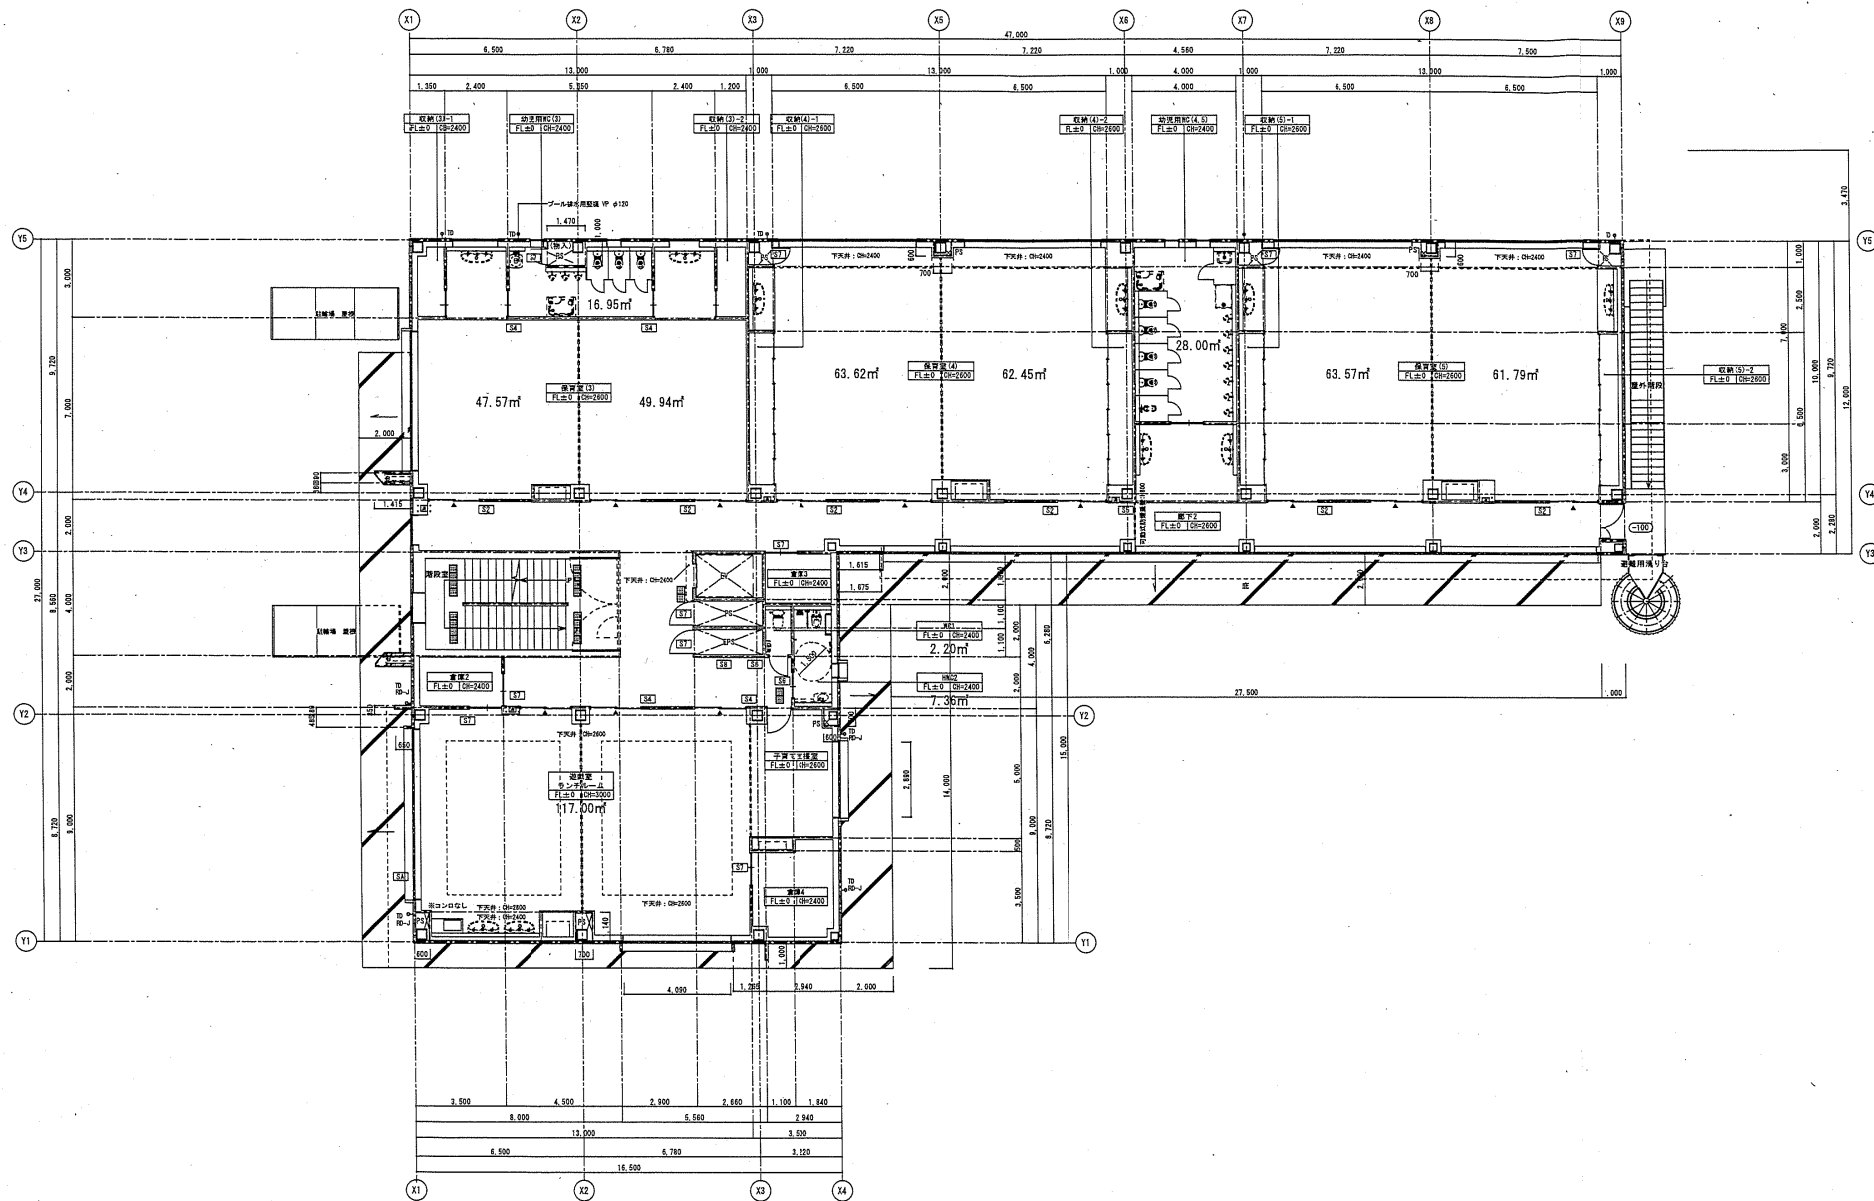

2階平面図 S=1/200

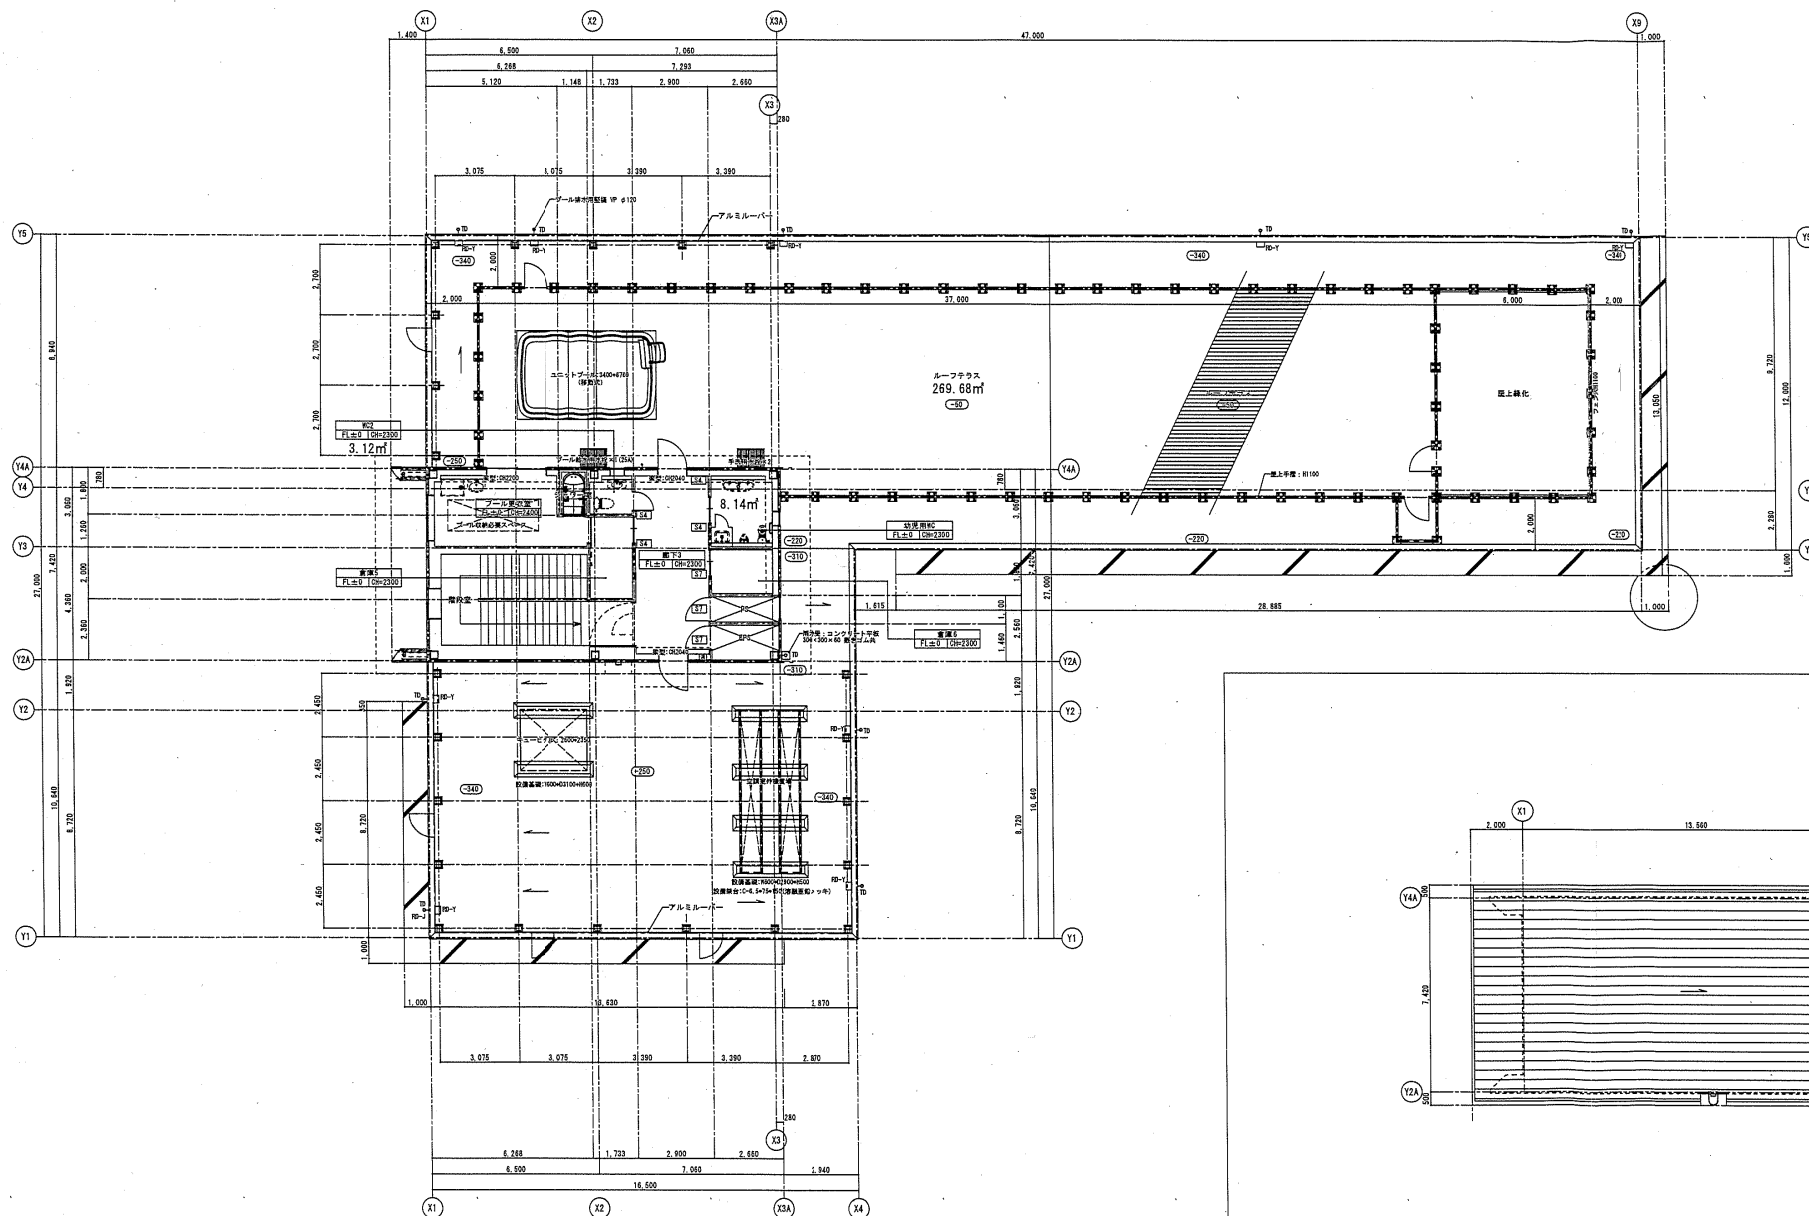


3階平面図 S=1/200

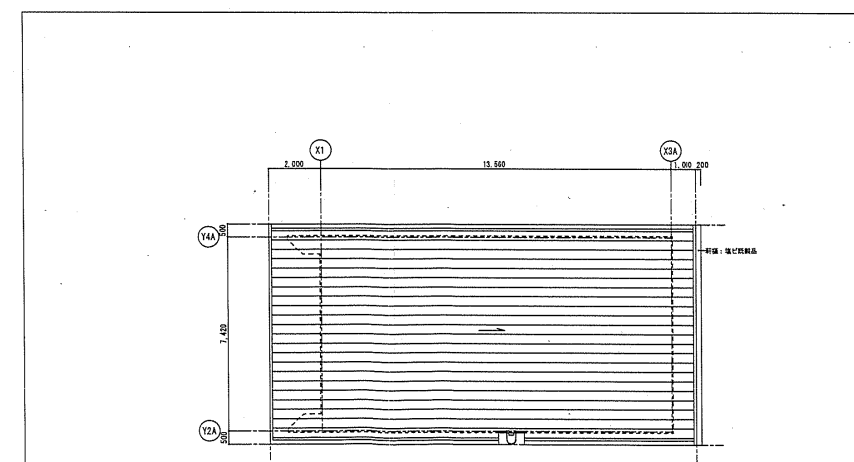


屋根伏図 S=1/200


※ 基本図からの面を省略
※ 基本図からの面を省略
※ 基本図からの面を省略

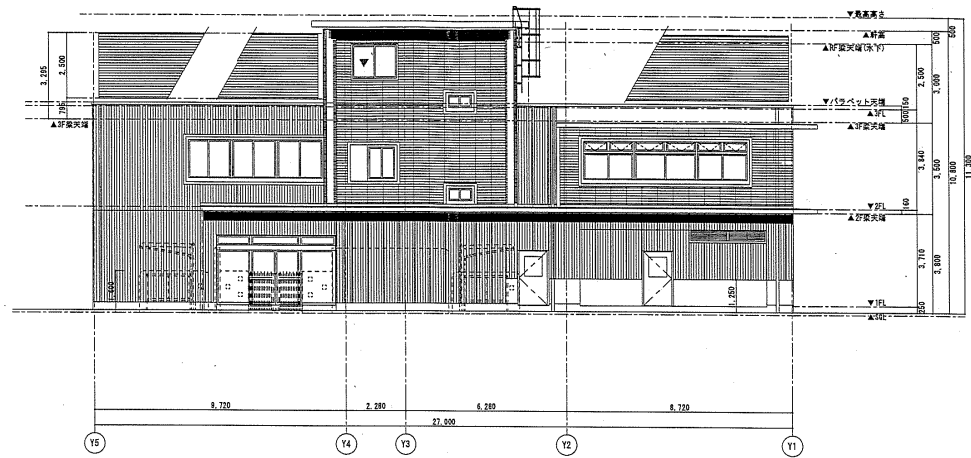


北立面図 S=1/200

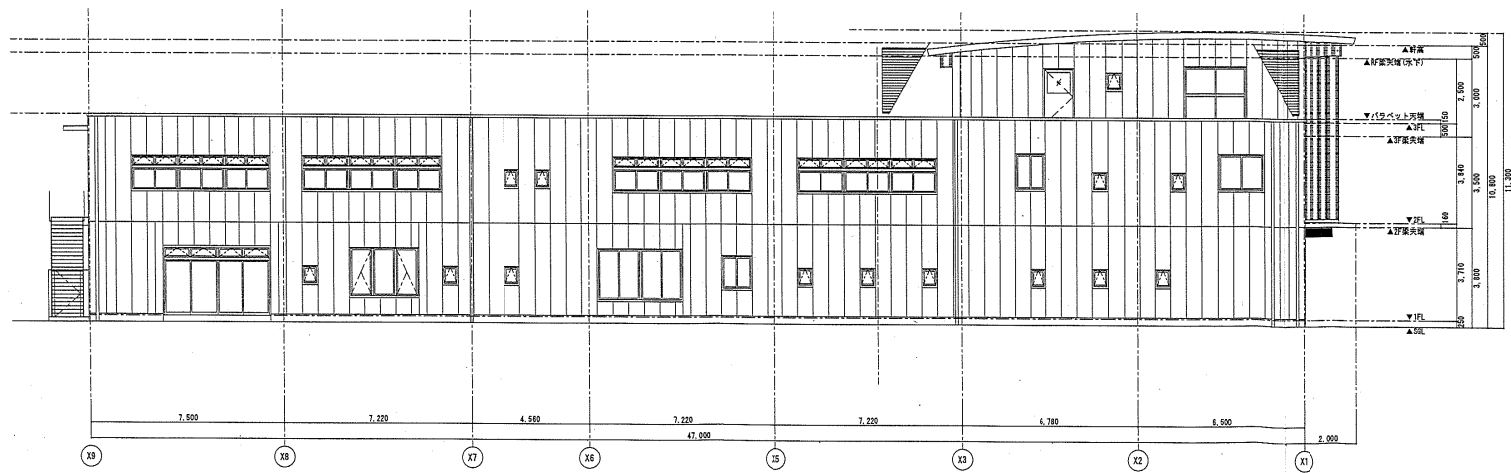

東立面図 S=1/200

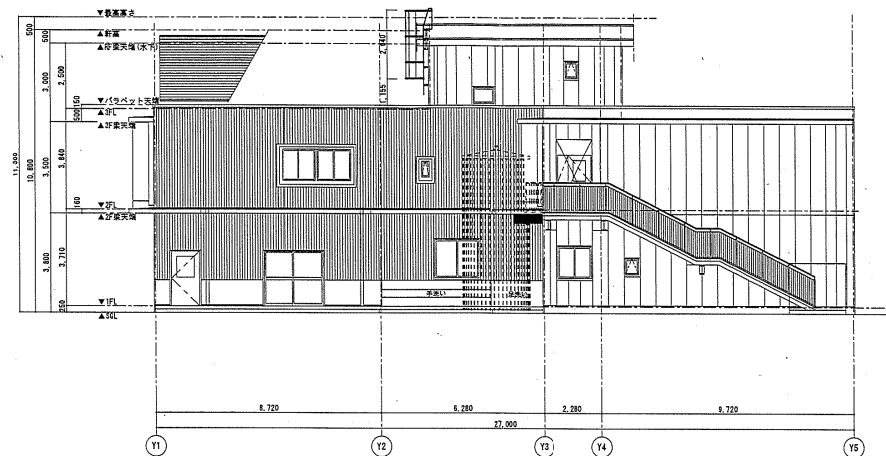

南立面图 S=1/200

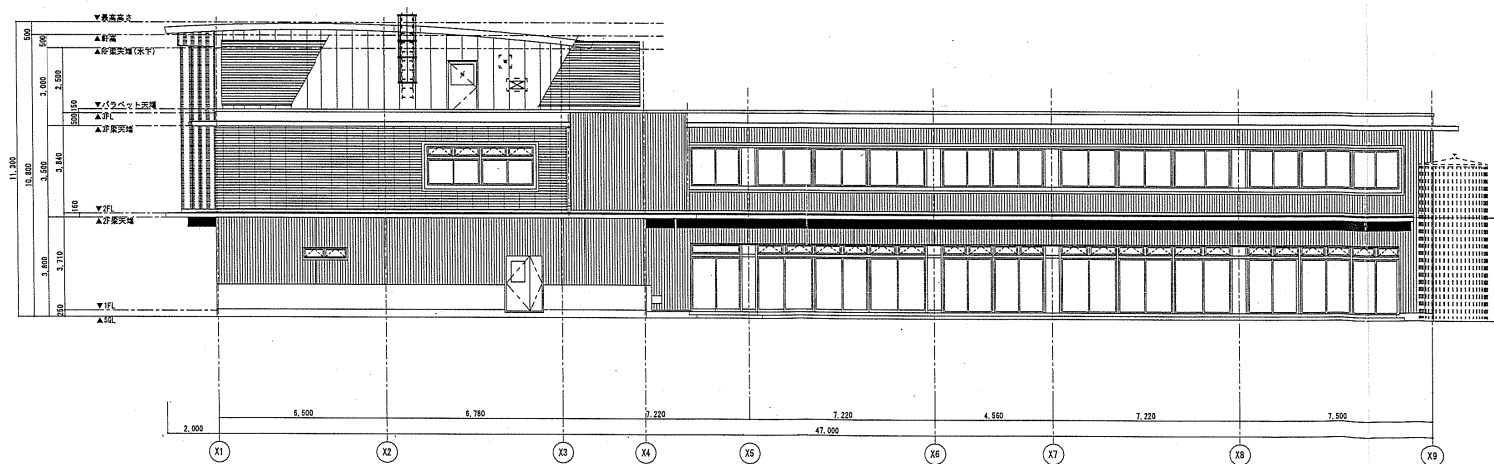

西立面图 S=1/200