


地番	(イ) 222-1, (ロ) 222-2	地積測量図
土地の所在	守口市金田町二丁目	

求積表				
地番	(イ) 222-1			
N0	Xn	Yn	Xn・(Yn+1-Yn-1)	距離
K1	93.383	46.556	-1063.632370	9.32
K2	94.323	55.832	867.771600	0.92
K3	93.400	55.756	3311.683800	35.71
K4	97.012	91.289	4419.672696	10.05
K5	97.832	101.314	1352.429568	26.81
K6	124.377	105.113	-0.746262	3.86
X2	125.025	101.308	-272.304450	2.81
G17	122.729	102.935	83.455720	7.27
G3	115.521	101.988	-174.552231	3.69
G4	111.867	101.424	-211.540497	9.78
X7	102.174	100.097	-348.719862	2.66
X8	100.513	98.011	-4557.158907	43.45
X9	96.321	54.758	-4303.429638	2.41
X10	98.275	53.333	1363.565625	26.15
G12	119.488	68.633	1944.308736	3.16
G13	122.502	69.605	-43.733214	5.20
G14	127.539	68.276	-548.035083	11.72
G15	138.883	65.308	-161.104280	4.07
G37	142.536	67.116	540.924120	2.08
G16	143.180	69.103	2700.374800	17.63
G25	148.304	85.976	2866.864624	2.76
X1	147.030	88.434	310.821420	2.52
K9	149.527	88.090	-469.664307	4.00
K10	152.388	85.293	-520.709796	0.65
K11	152.189	84.673	-74.116043	1.11
K12	151.086	84.806	-3352.296168	23.42
K13	143.973	62.485	-3323.904651	0.81
K14	143.687	61.719	-164.377928	0.46
K15	143.419	61.341	-53.351868	0.24
K16	143.171	61.347	841.988651	21.78
K17	122.193	67.222	-1807.356663	35.45
合計			-846.872858	
合計面積			423.4364290	
地積			423.43 m ²	

測量年月日	令和元年12月 7日
座標系	任意

測点	標識	X座標	Y座標
IN3	マンホ - ル杵ポンチ穴	126.135	105.346
IN4	マンホ - ル杵ポンチ穴	128.379	92.723
IN5	マンホ - ル杵ポンチ穴	150.426	89.631

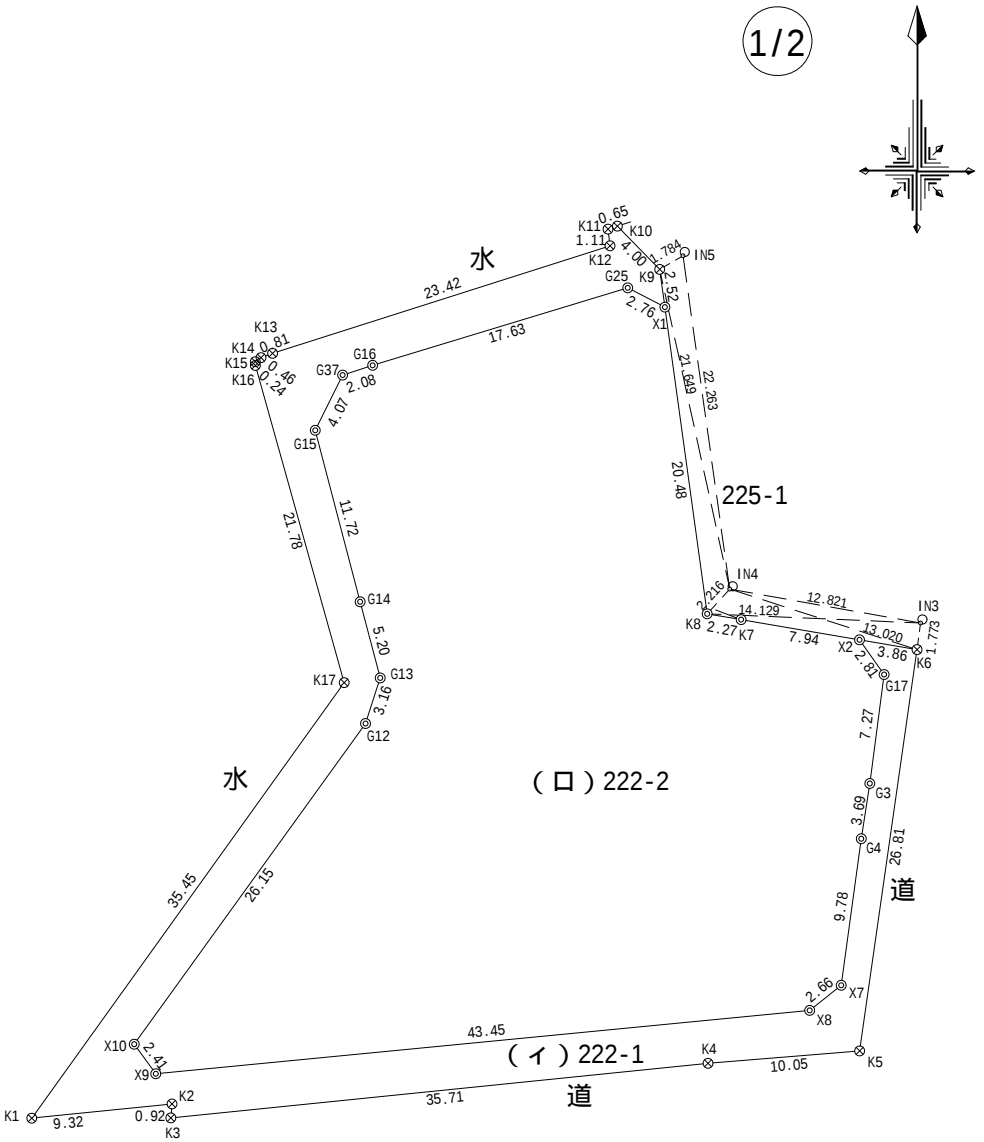

凡例	
⊗	金属鉚
⊙	金属標

作成者	守口市企画財政部財産活用課 課長 新田 斉	申請人	守口市長 西端勝樹	縮尺	1 / 500
	(令和元年12月18日作成)				

地番	(ロ) 222-2			
NO	Xn	Yn	Xn・(Yn+1-Yn-1)	距離
X10	98.275	53.333	-1363.565625	2.41
X9	96.321	54.758	4303.429638	43.45
X8	100.513	98.011	4557.158907	2.66
X7	102.174	100.097	348.719862	9.78
G4	111.867	101.424	211.540497	3.69
G3	115.521	101.988	174.552231	7.27
G17	122.729	102.935	-83.455720	2.81
X2	125.025	101.308	-1182.611475	7.94
K7	126.360	93.476	-1273.456080	2.27
K8	126.742	91.230	-639.033164	20.48
X1	147.030	88.434	-772.495620	2.76
G25	148.304	85.976	-2866.864624	17.63
G16	143.180	69.103	-2700.374800	2.08
G37	142.536	67.116	-540.924120	4.07
G15	138.883	65.308	161.104280	11.72
G14	127.539	68.276	548.035083	5.20
G13	122.502	69.605	43.733214	3.16
G12	119.488	68.633	-1944.308736	26.15
合計			-3018.816252	
合計面積			1509.4081260	
地積			1509.40	m ²

測量年月日	令和元年12月 7日
座標系	任意